


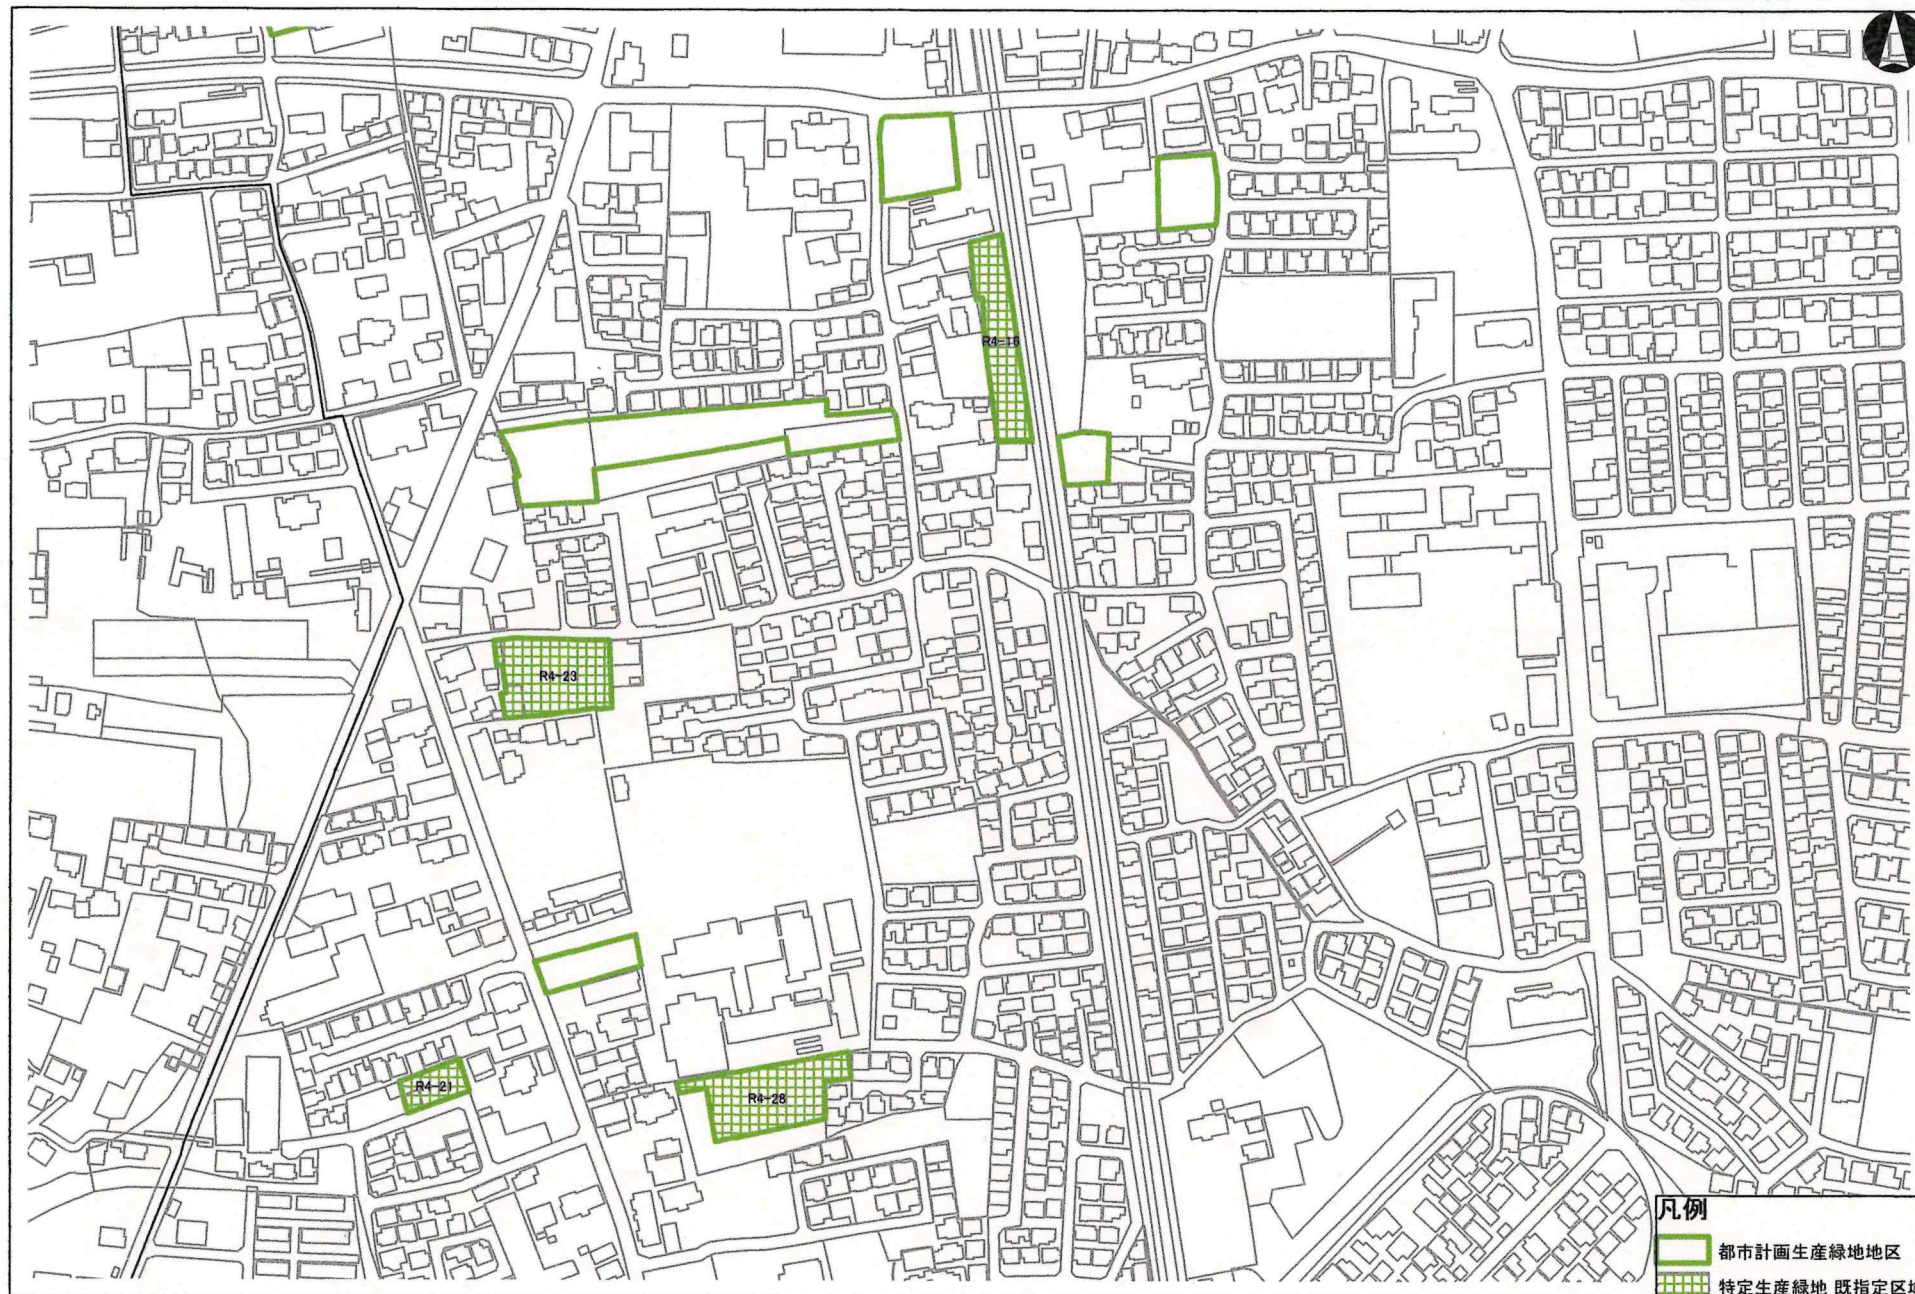

0 80 160 320 m

1:2,500



0 80 160 320 m

1:2,500



0 80 160 320 m

1:2,500



0 80 160 320 m

1:2,500



0 80 160 320 m

1:2,500



0 80 160 320 m

1:2,500

- 凡例
- 都市計画生産緑地地区
 - 特定生産緑地 既指定区域



0 80 160 320 m

1:2,500



0 80 160 320 m

1:2,500





特定生産緑地(流山市) 最新図

図面番号:11






0 80 160 320 m

1:2,500



0 80 160 320 m



1:2,500

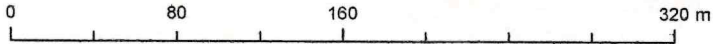





0 80 160 320 m

1:2,500

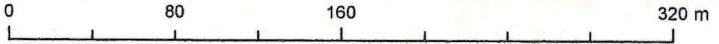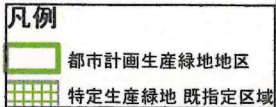



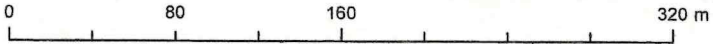

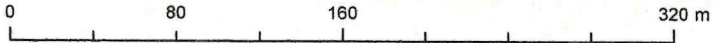





0 80 160 320 m

1:2,500



0 80 160 320 m

1:2,500