


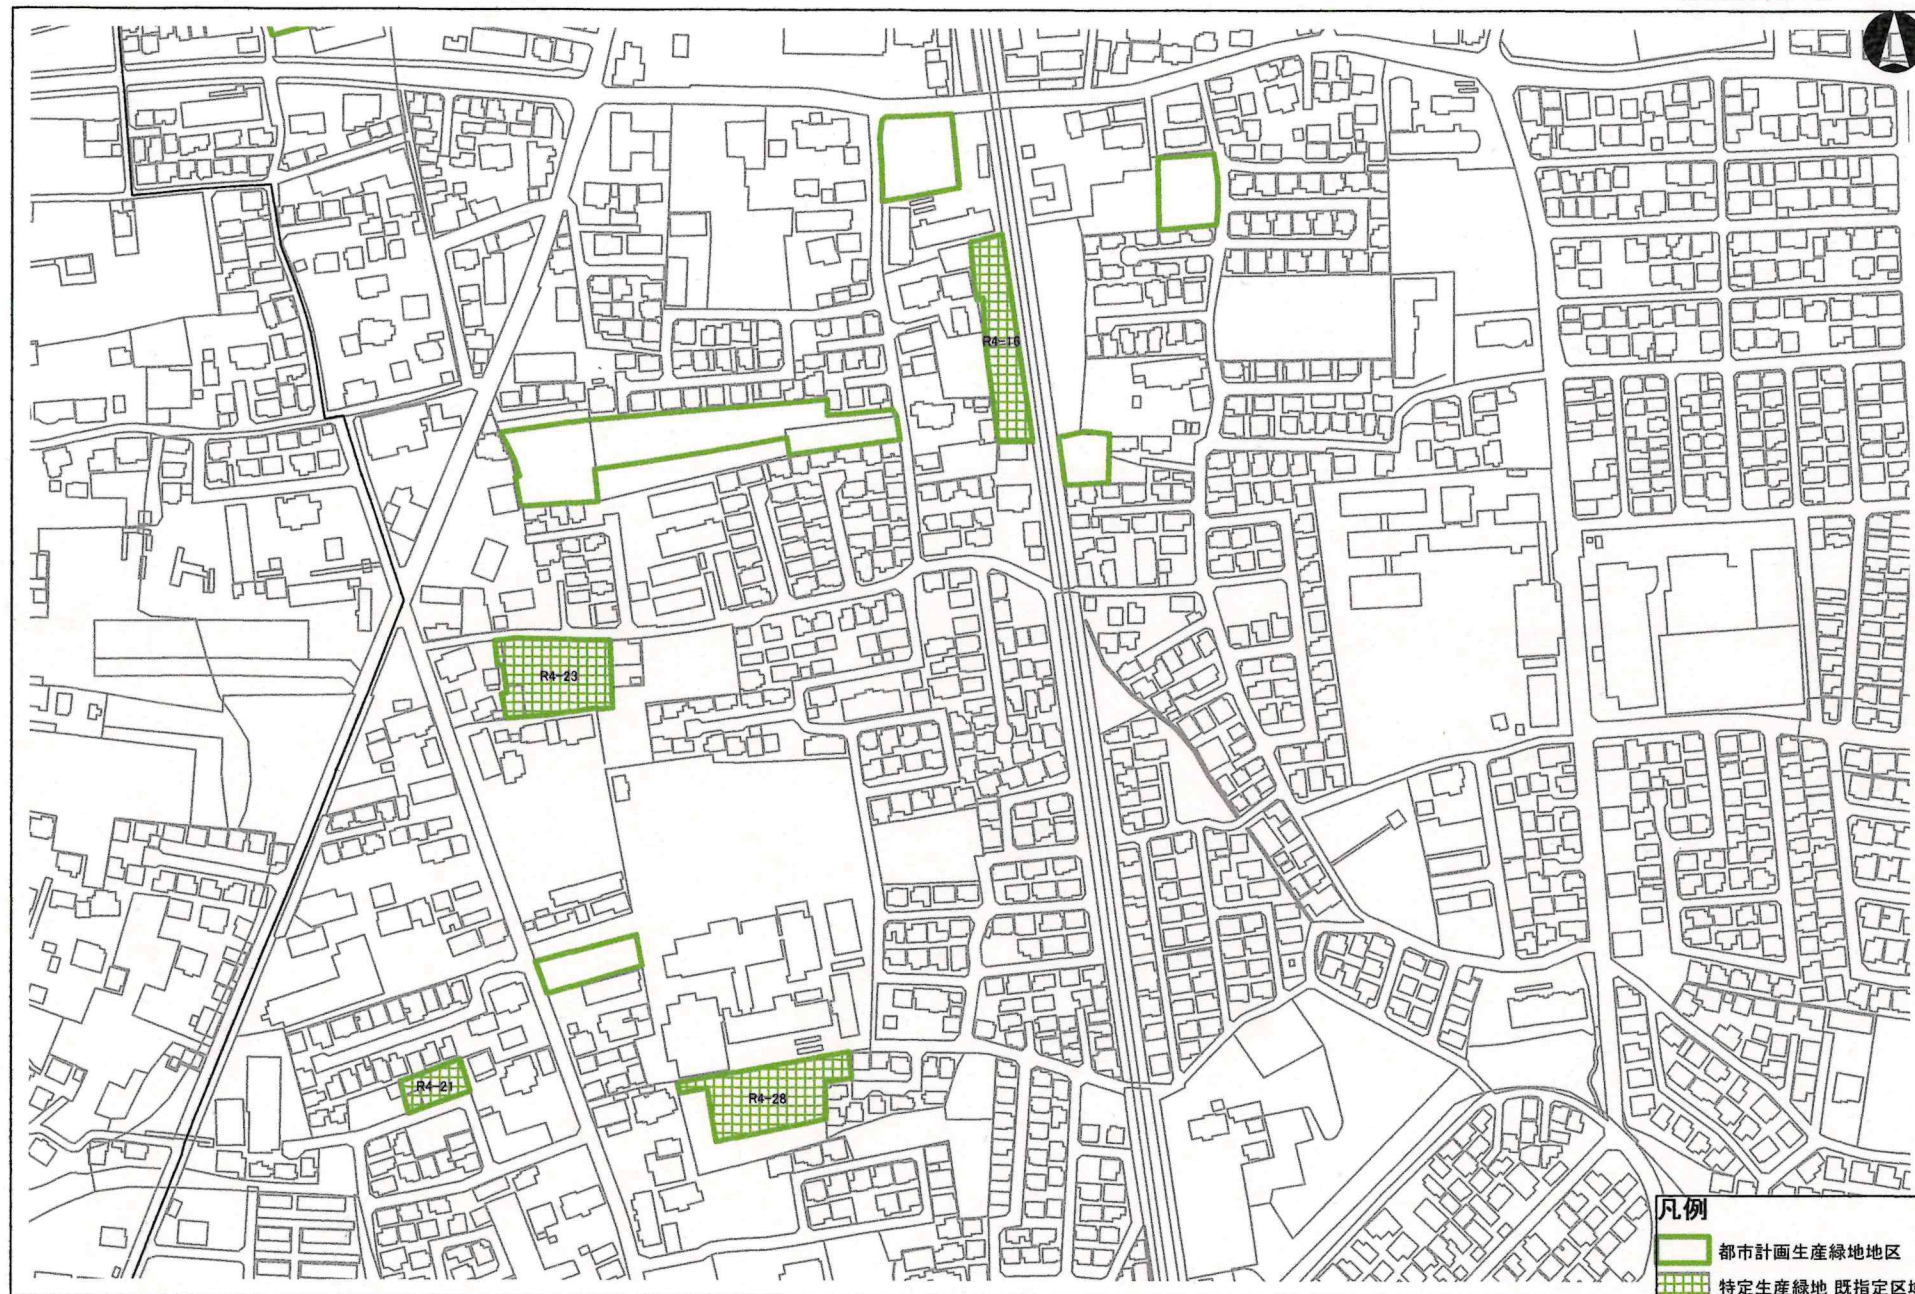

0 80 160 320 m

1:2,500



0 80 160 320 m

1:2,500




0 80 160 320 m

1:2,500



0 80 160 320 m


1:2,500

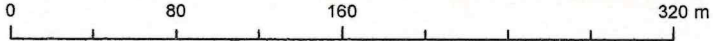



0 80 160 320 m

1:2,500

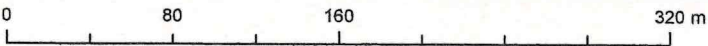



凡例

- 都市計画生産緑地地区
- 特定生産緑地 既指定区域

0 80 160 320 m

1:2,500





0 80 160 320 m

1:2,500



0 80 160 320 m

1:2,500

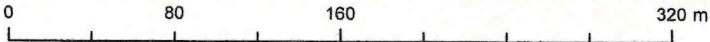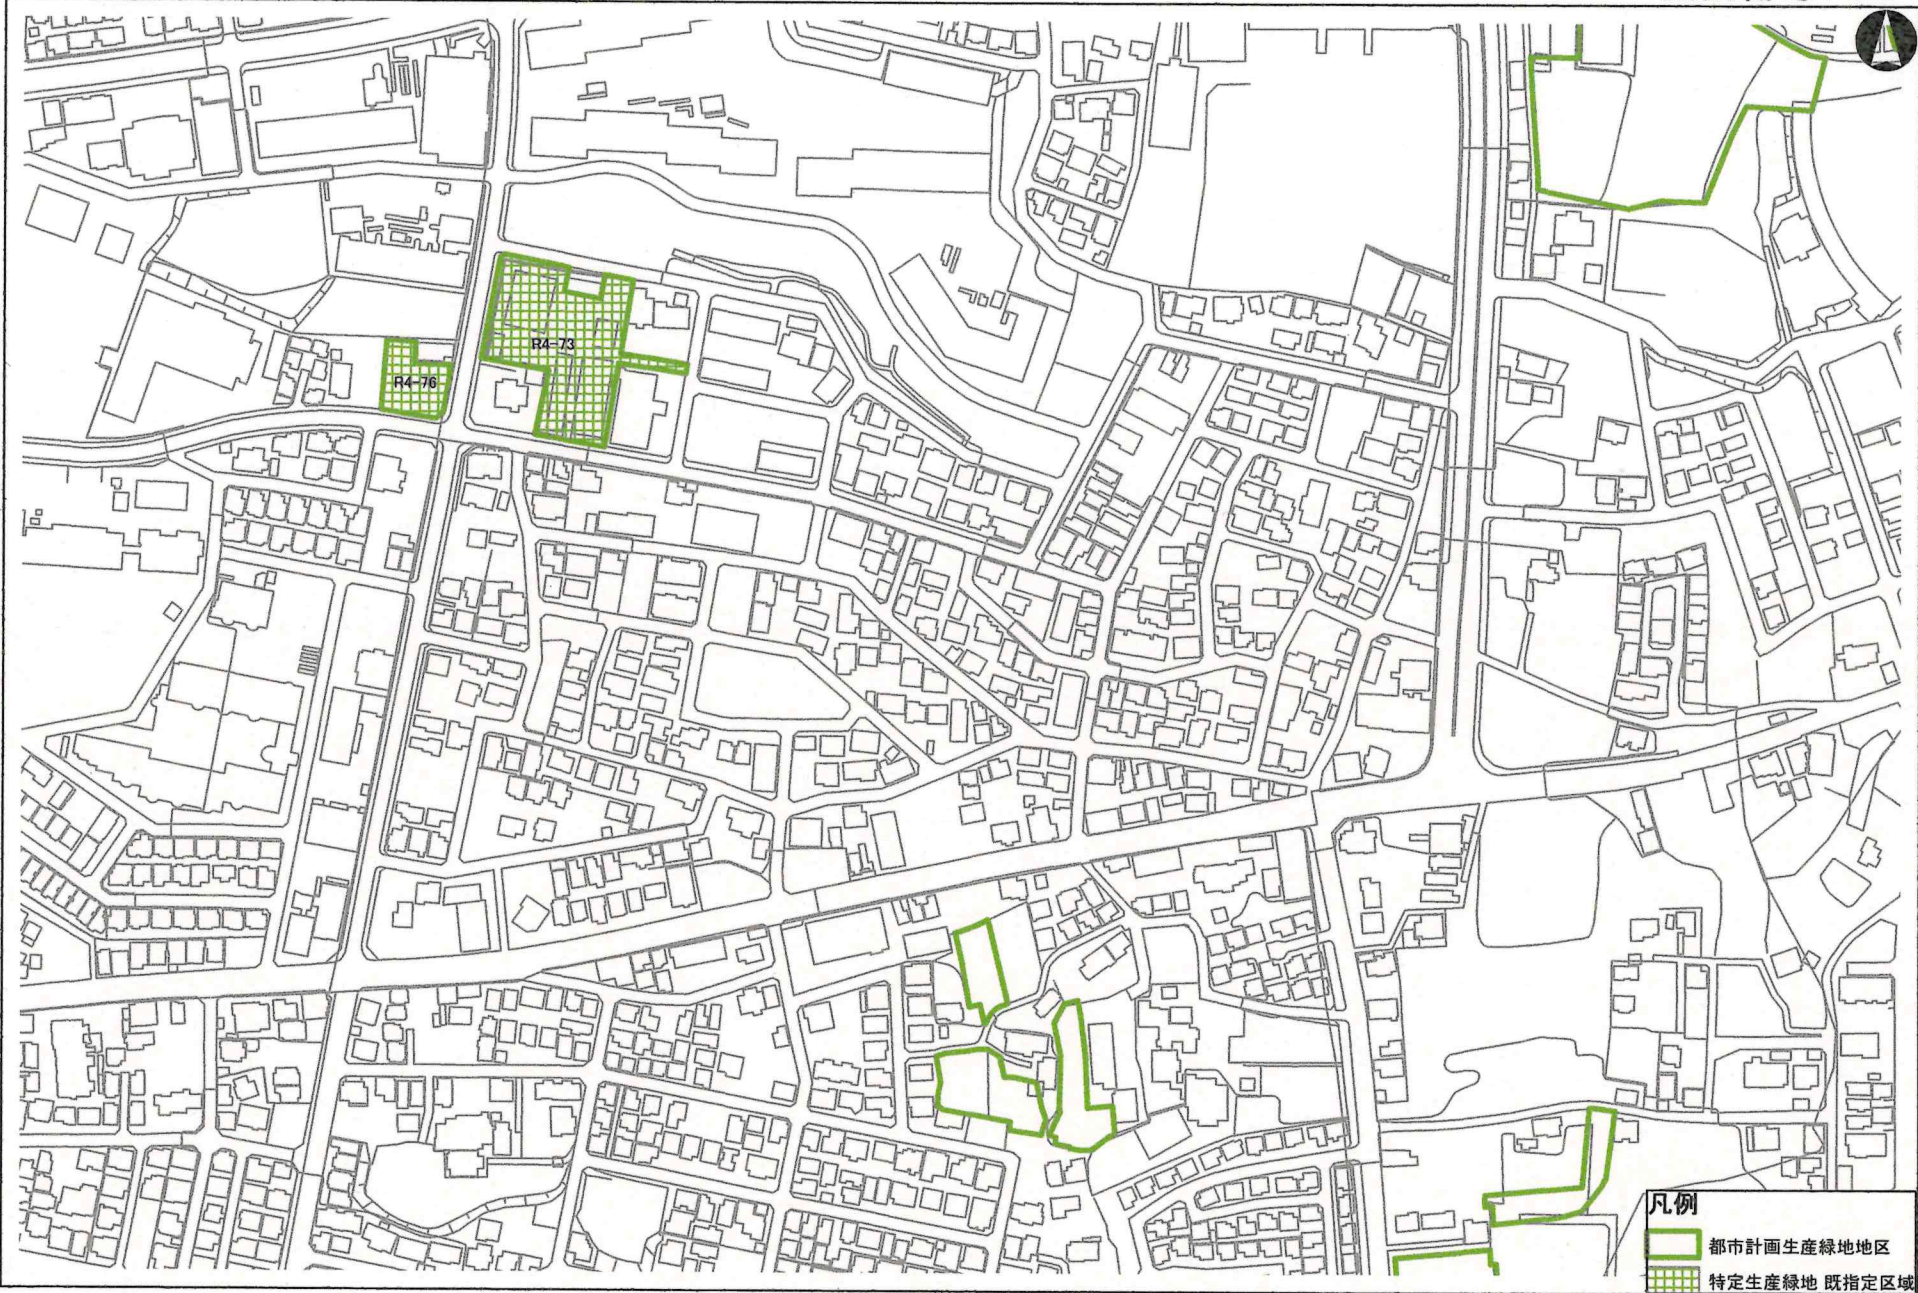




0 80 160 320 m

1:2,500



0 80 160 320 m

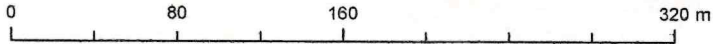



0 80 160 320 m

1:2,500

