


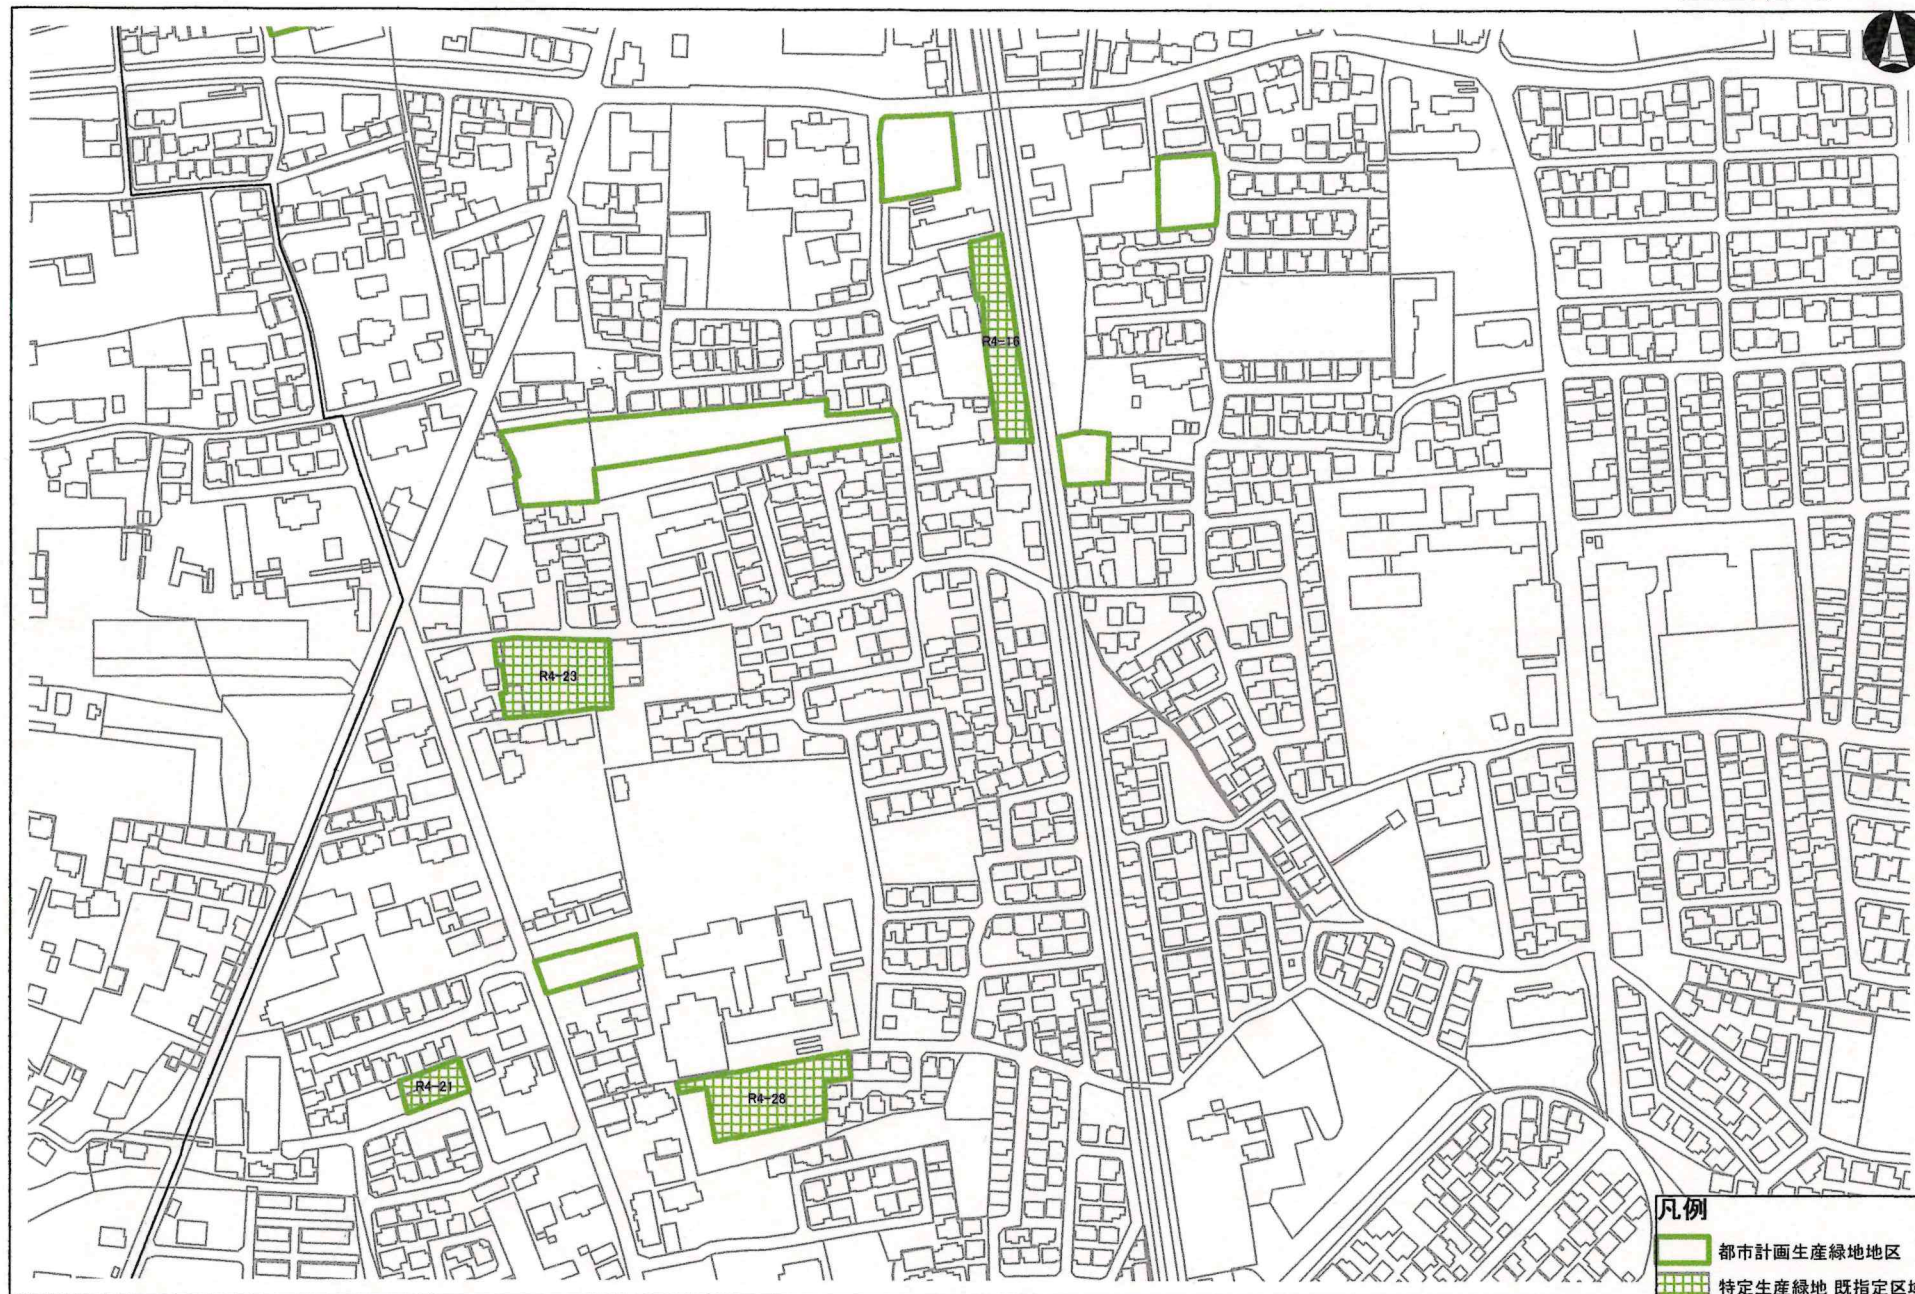



0 80 160 320 m

1:2,500



0 80 160 320 m

1:2,500



0 80 160 320 m

1:2,500



0 80 160 320 m

1:2,500



凡例

	都市計画生産緑地地区
	特定生産緑地 既指定区域

0 80 160 320 m

1:2,500



0 80 160 320 m

1:2,500



0 80 160 320 m

1:2,500



0 80 160 320 m

1:2,500



0 80 160 320 m

1:2,500

特定生産緑地(流山市) 最新図

図面番号: 11





0 80 160 320 m

1:2,500


特定生産緑地(流山市) 最新図

図面番号:13



0 80 160 320 m



1:2,500

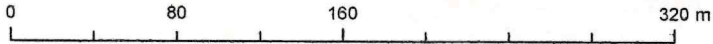



0 80 160 320 m

1:2,500

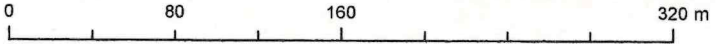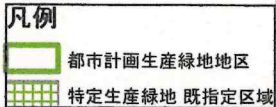




0 80 160 320 m

1:2,500



0 80 160 320 m

1:2,500

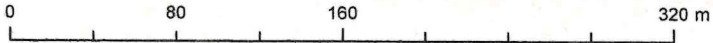



0 80 160 320 m

1:2,500



0 80 160 320 m

1:2,500



0 80 160 320 m

1:2,500