


清掃範囲図



日付 2013.09.04	流山市	資料名称 市民総合体育館修繕工事	工事名称 市民総合体育館修繕工事	設計名称 平面図 [1/200]	図面番号 A1: 1/200 (A1) A3: 1/400 (A3)	図面枚数 A-29
------------------	-----	---------------------	---------------------	---------------------	--	--------------

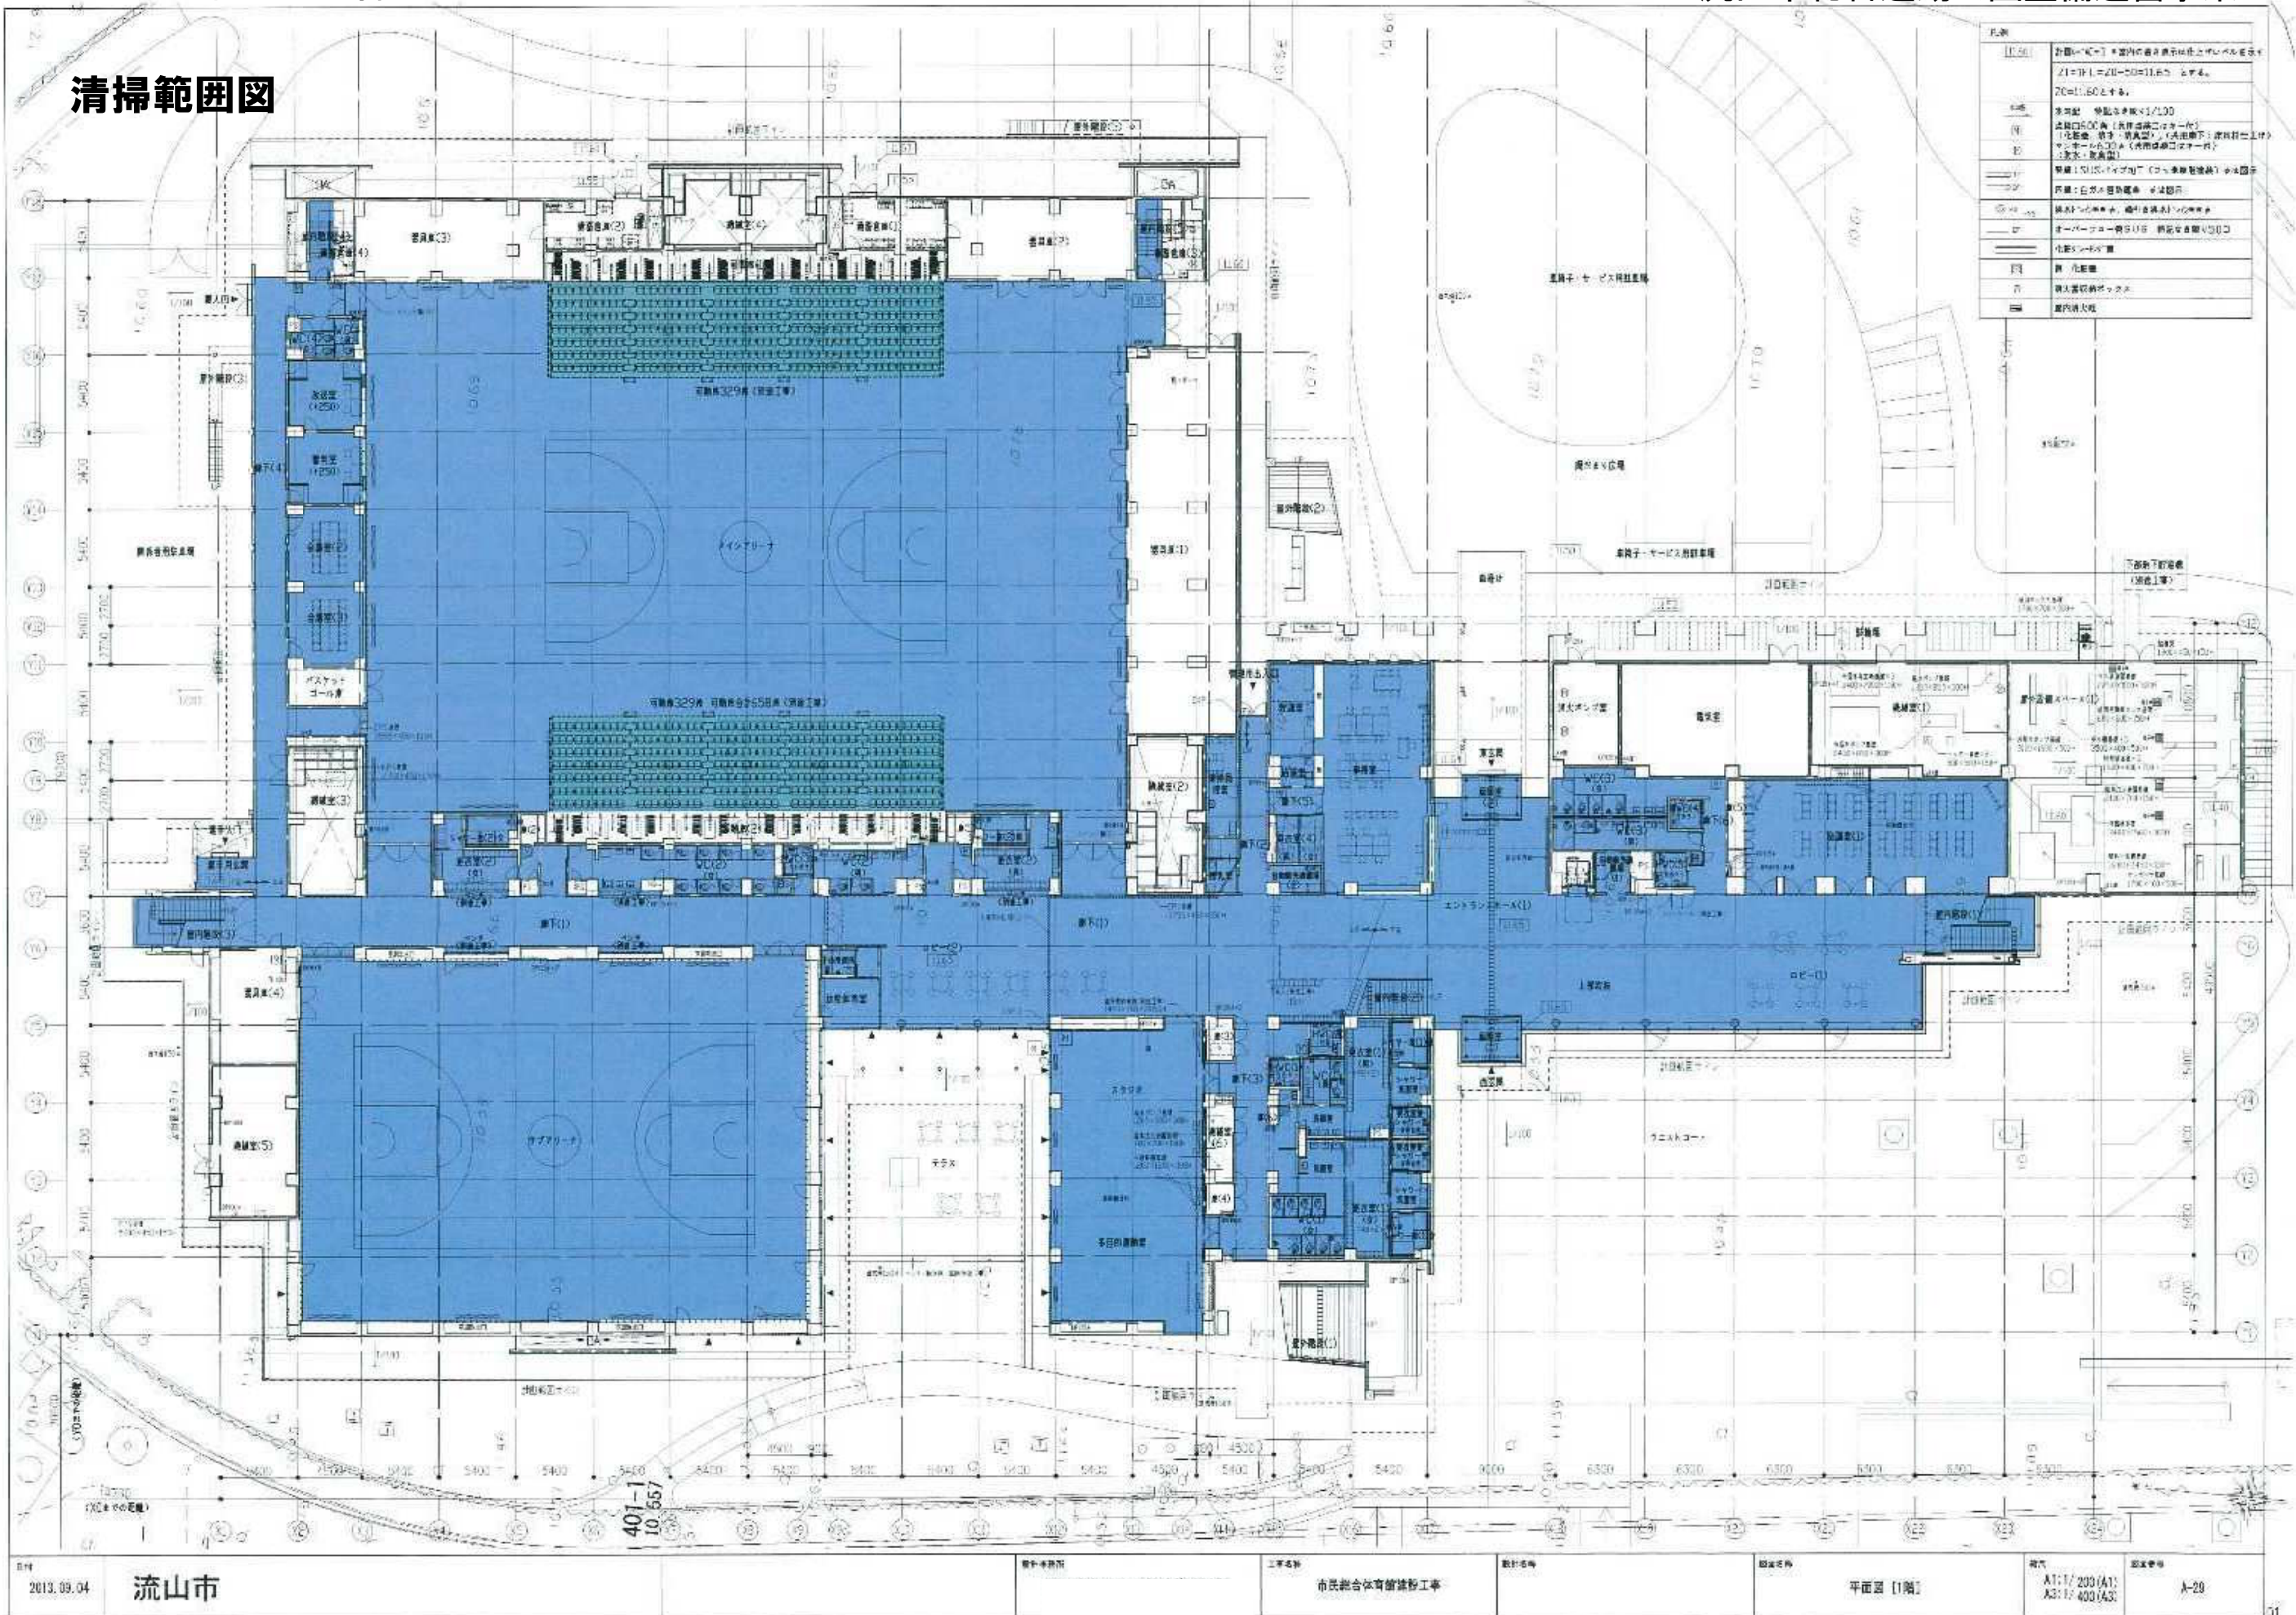