


真北



至第二庁舎

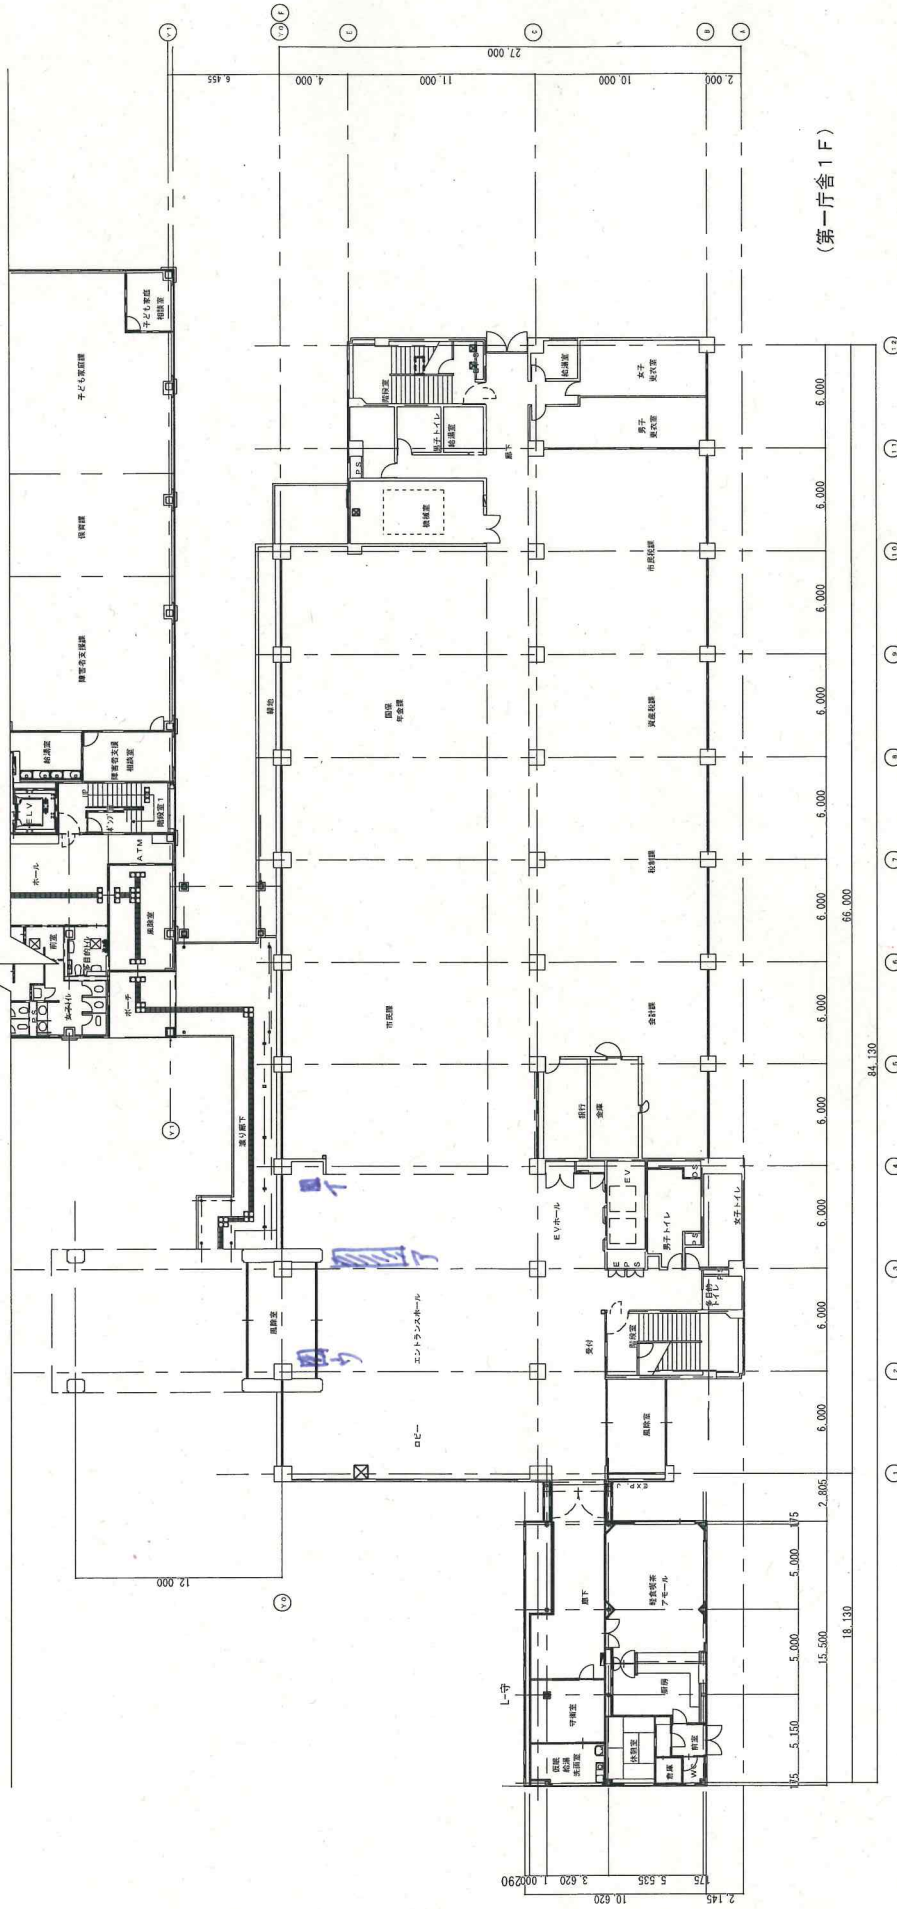

(第一庁舎1F)

2.145
10.620
3.620
1.00290

1:1000